



DO NOT SCALE FROM DRAWING

THIS DRAWING IS THE PROPERTY OF UNIVERSAL CONTAINER SERVICES LTD. AND MUST NOT BE PASSED TO THIRD PARTIES WITHOUT PERMISSION

DEVIATION FROM THIS DRAWING REQUIRES WRITTEN AUTHORISATION PRIOR TO IMPLEMENTATION

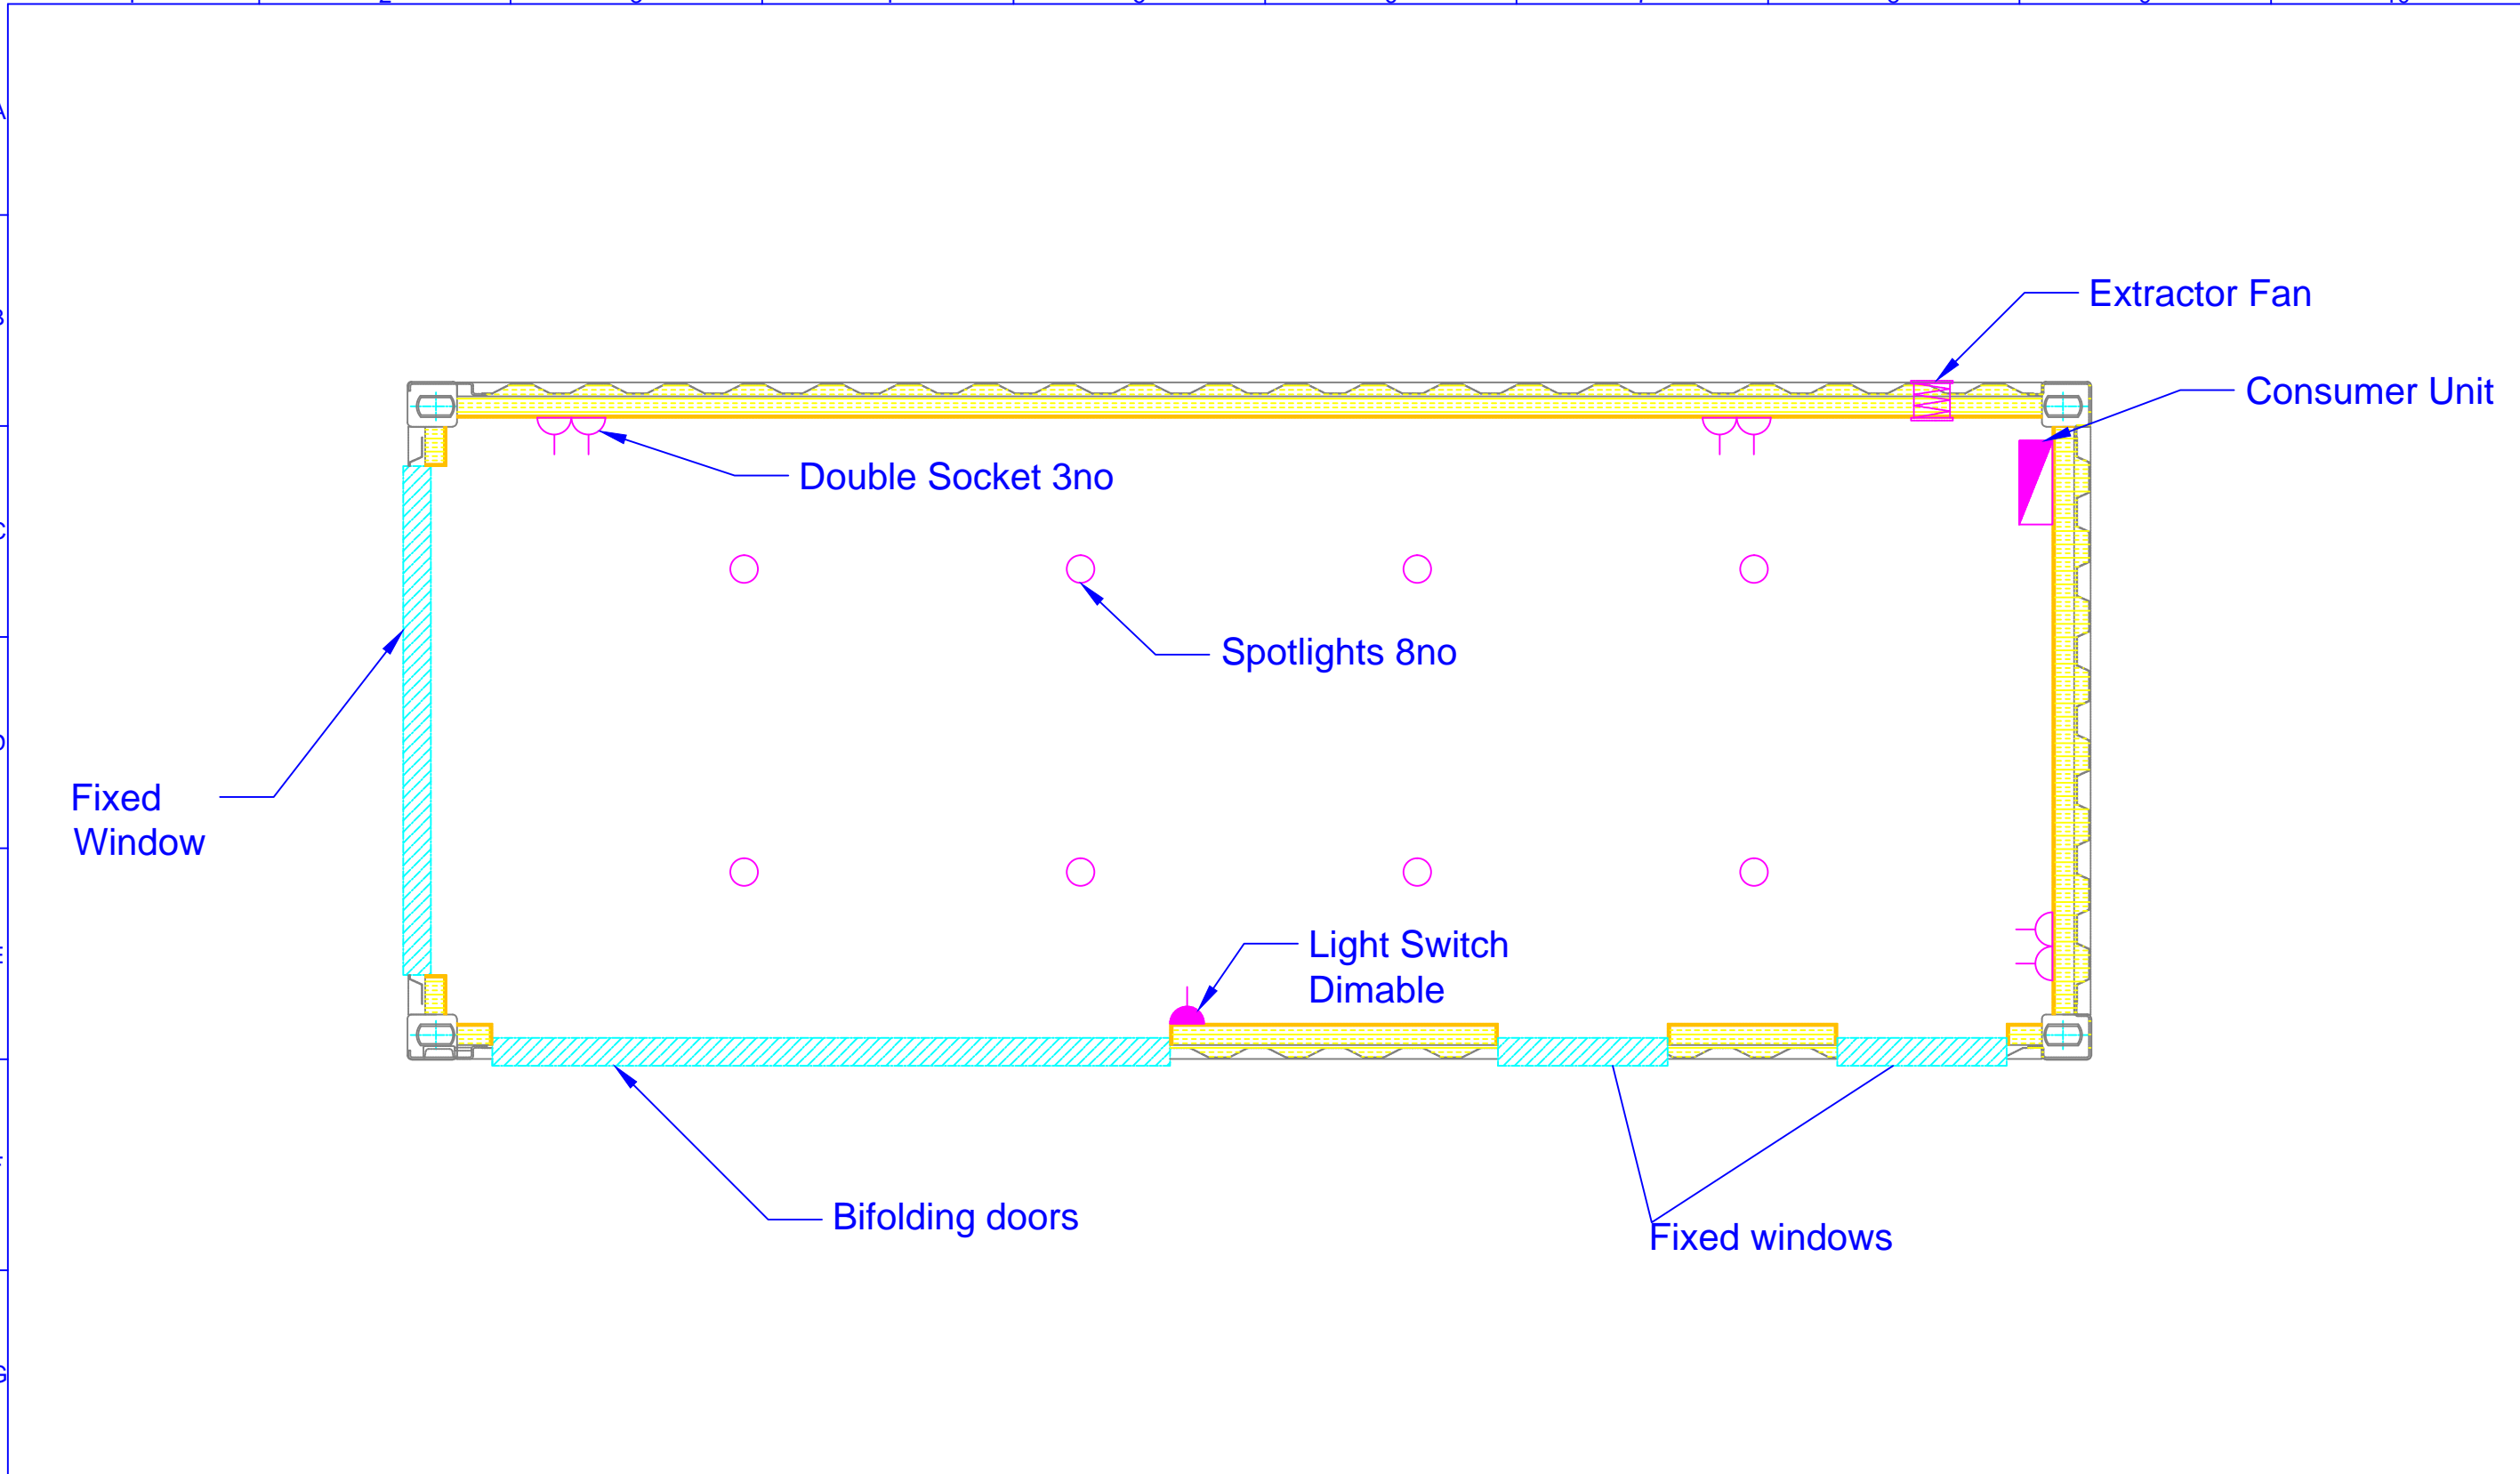


Drawn SMC	Iss.	Date	Mod No.	Wharfside Container Park Irlam Wharf Road Irlam Manchester M44 5FZ Tel: 08450 500 330 Tel: 0161 775 3217 Web: www.universal-containers.com		Scale	<b>Title</b>  Garden Room Plan View	Product Ref. 20ft HC Garden Room
Checked CJ						Unit		Drg No. ####
Approved AR						Sheet Number		
Date 04/01/2018								IF IN DOUBT ASK


DO NOT SCALE FROM DRAWING

THIS DRAWING IS THE PROPERTY OF UNIVERSAL CONTAINER SERVICES LTD. AND MUST NOT BE PASSED TO THIRD PARTIES WITHOUT PERMISSION


DEVIATION FROM THIS DRAWING REQUIRES WRITTEN AUTHORISATION PRIOR TO IMPLEMENTATION

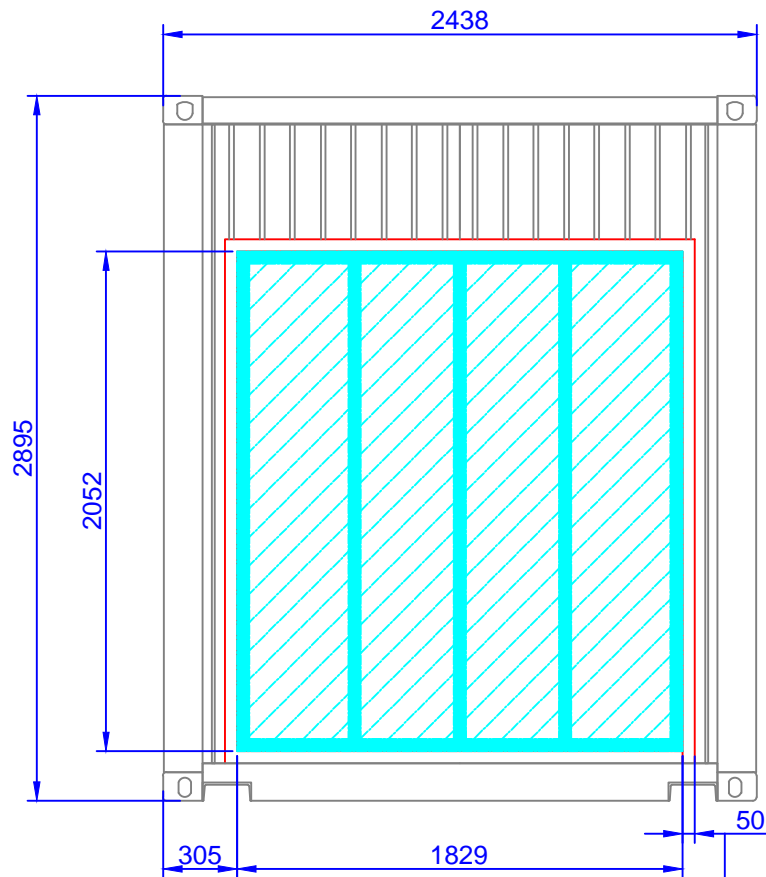

75x50 RHS Frame Around All Windows

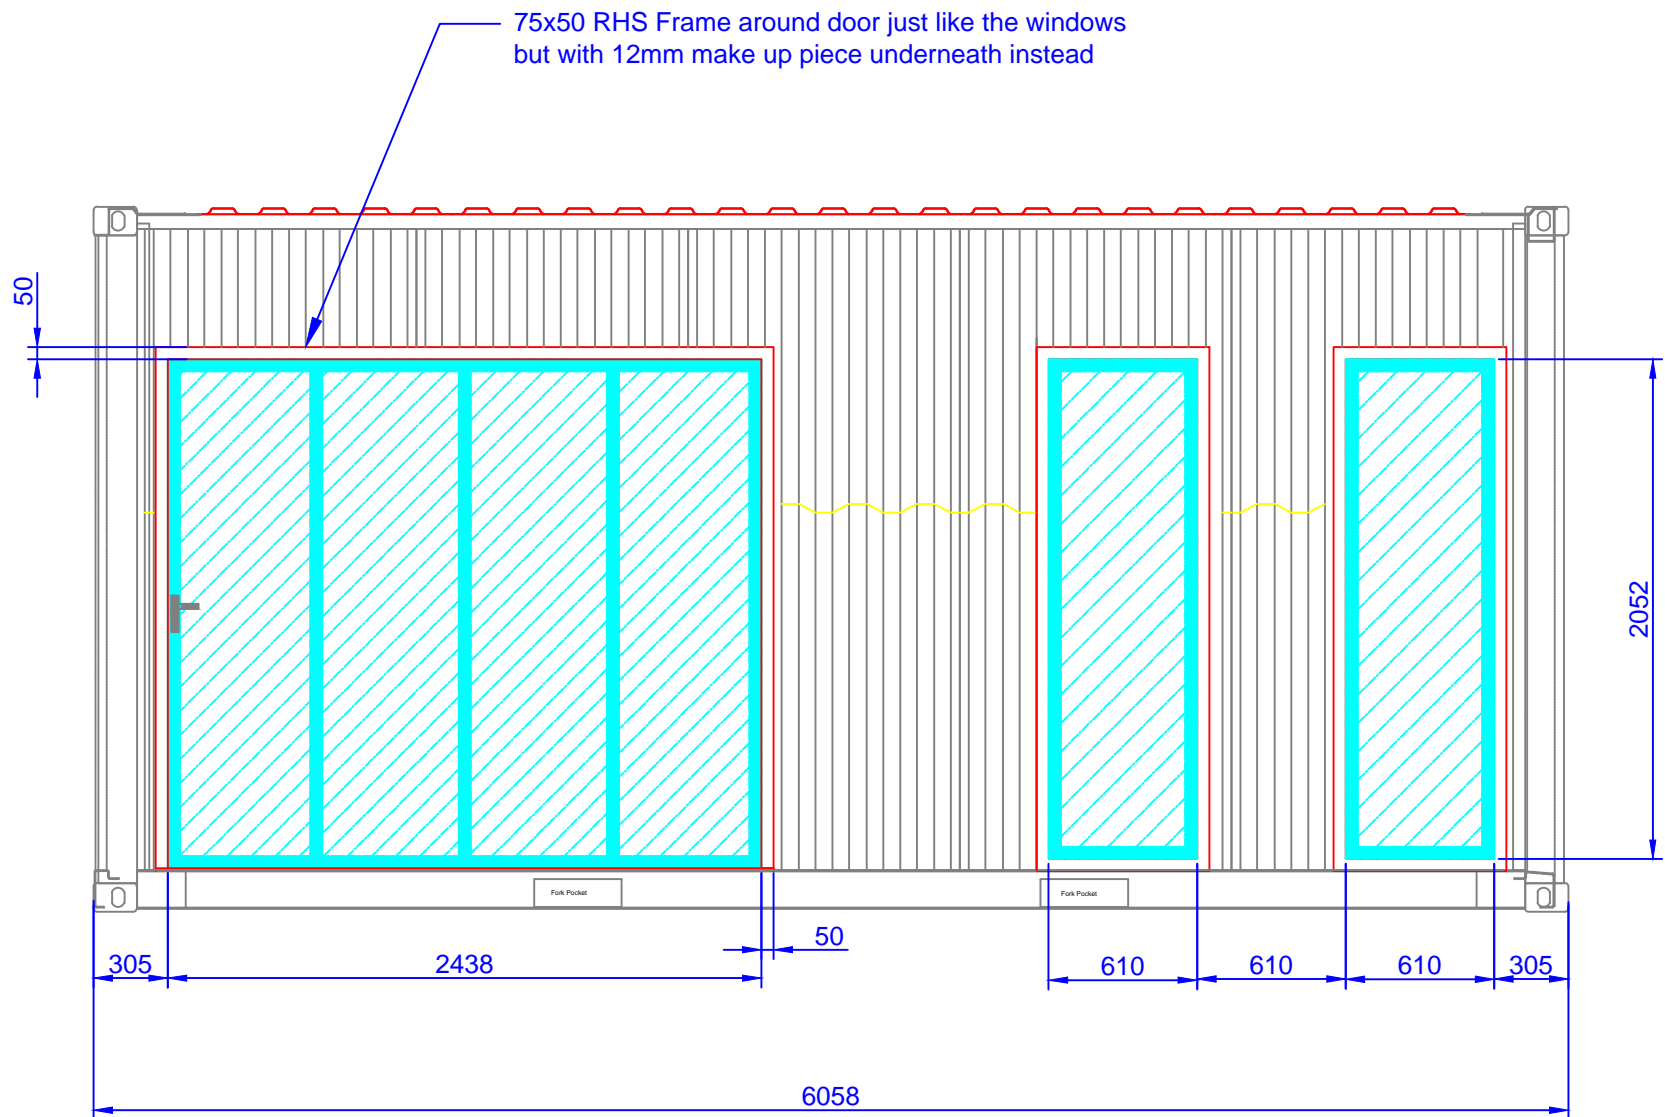




75x50 RHS Frame around door just like the windows but with 12mm make up piece underneath instead


Drawn SMC	Iss.	Date	Mod No.	Wharfside Container Park Irlam Wharf Road Irlam Manchester M44 5FZ Tel: 08450 500 330 Tel: 0161 775 3217 Web: www.universal-containers.com		Scale 1:50	Title Garden Room Elevations	Product Ref. 20ft HC Garden Room
Checked CJ						Unit mm		Drg No. ####
Approved AR						Sheet Number		
Date 04/01/2018								IF IN DOUBT ASK

DO NOT SCALE FROM DRAWING

THIS DRAWING IS THE PROPERTY OF UNIVERSAL CONTAINER SERVICES LTD. AND MUST NOT BE PASSED TO THIRD PARTIES WITHOUT PERMISSION

DEVIATION FROM THIS DRAWING REQUIRES WRITTEN AUTHORISATION PRIOR TO IMPLEMENTATION

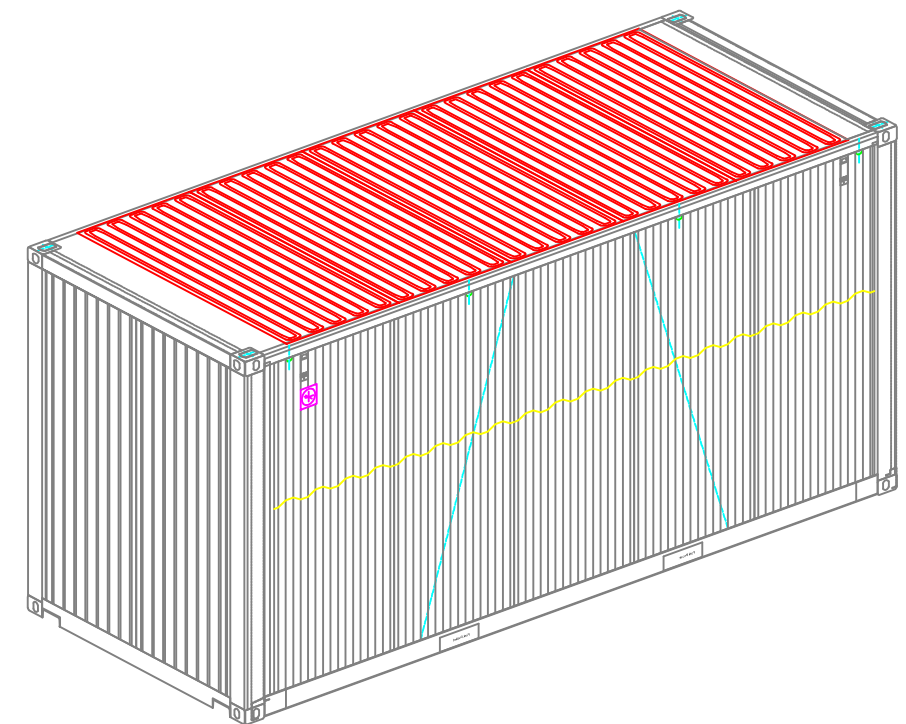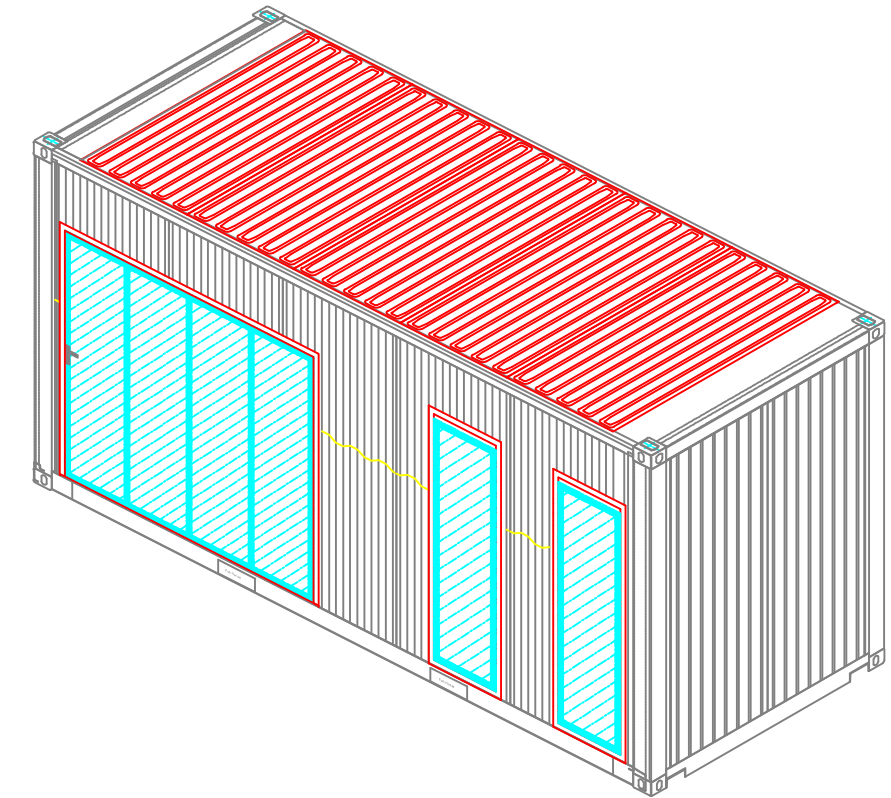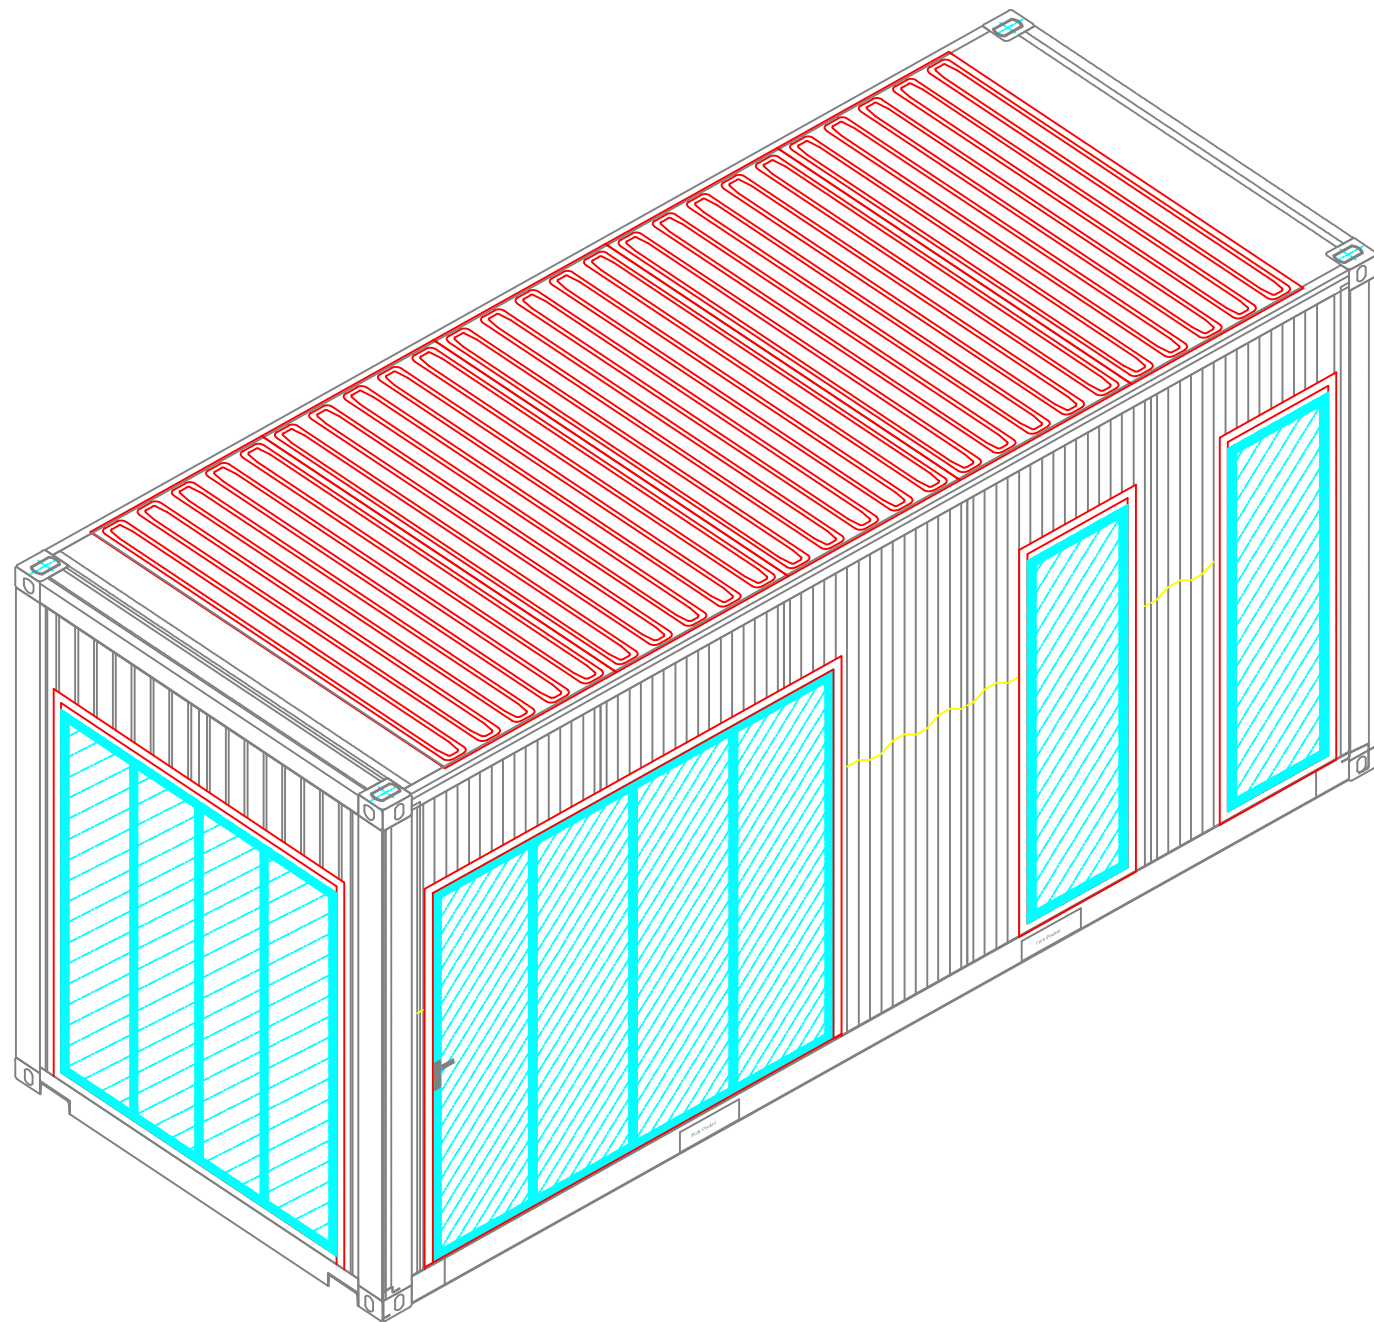

Drawn SMC	Iss.	Date	Mod No.	Wharfside Container Park Irlam Wharf Road Irlam Manchester M44 5FZ Tel: 08450 500 330 Tel: 0161 775 3217 Web: www.universal-containers.com		Scale	<b>Title</b>  Garden Room 20ft HC Container 3D Elevations	Product Ref. 20ft HC Garden Room
Checked CJ						Unit		Drg No. <b>####</b>
Approved AR						Sheet Number		
Date 04/01/2018								IF IN DOUBT ASK